
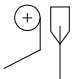
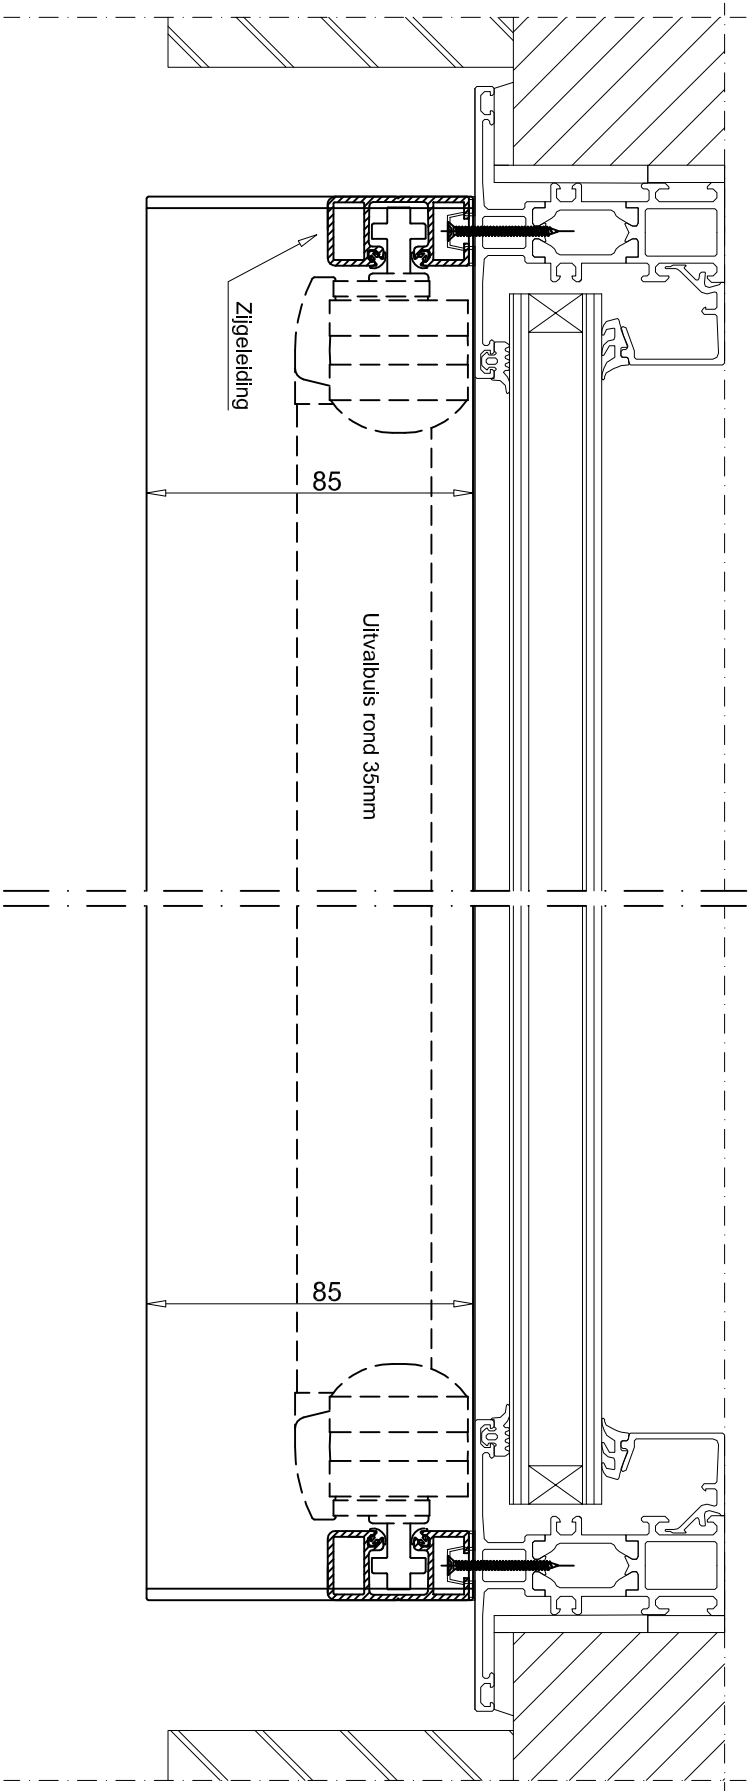
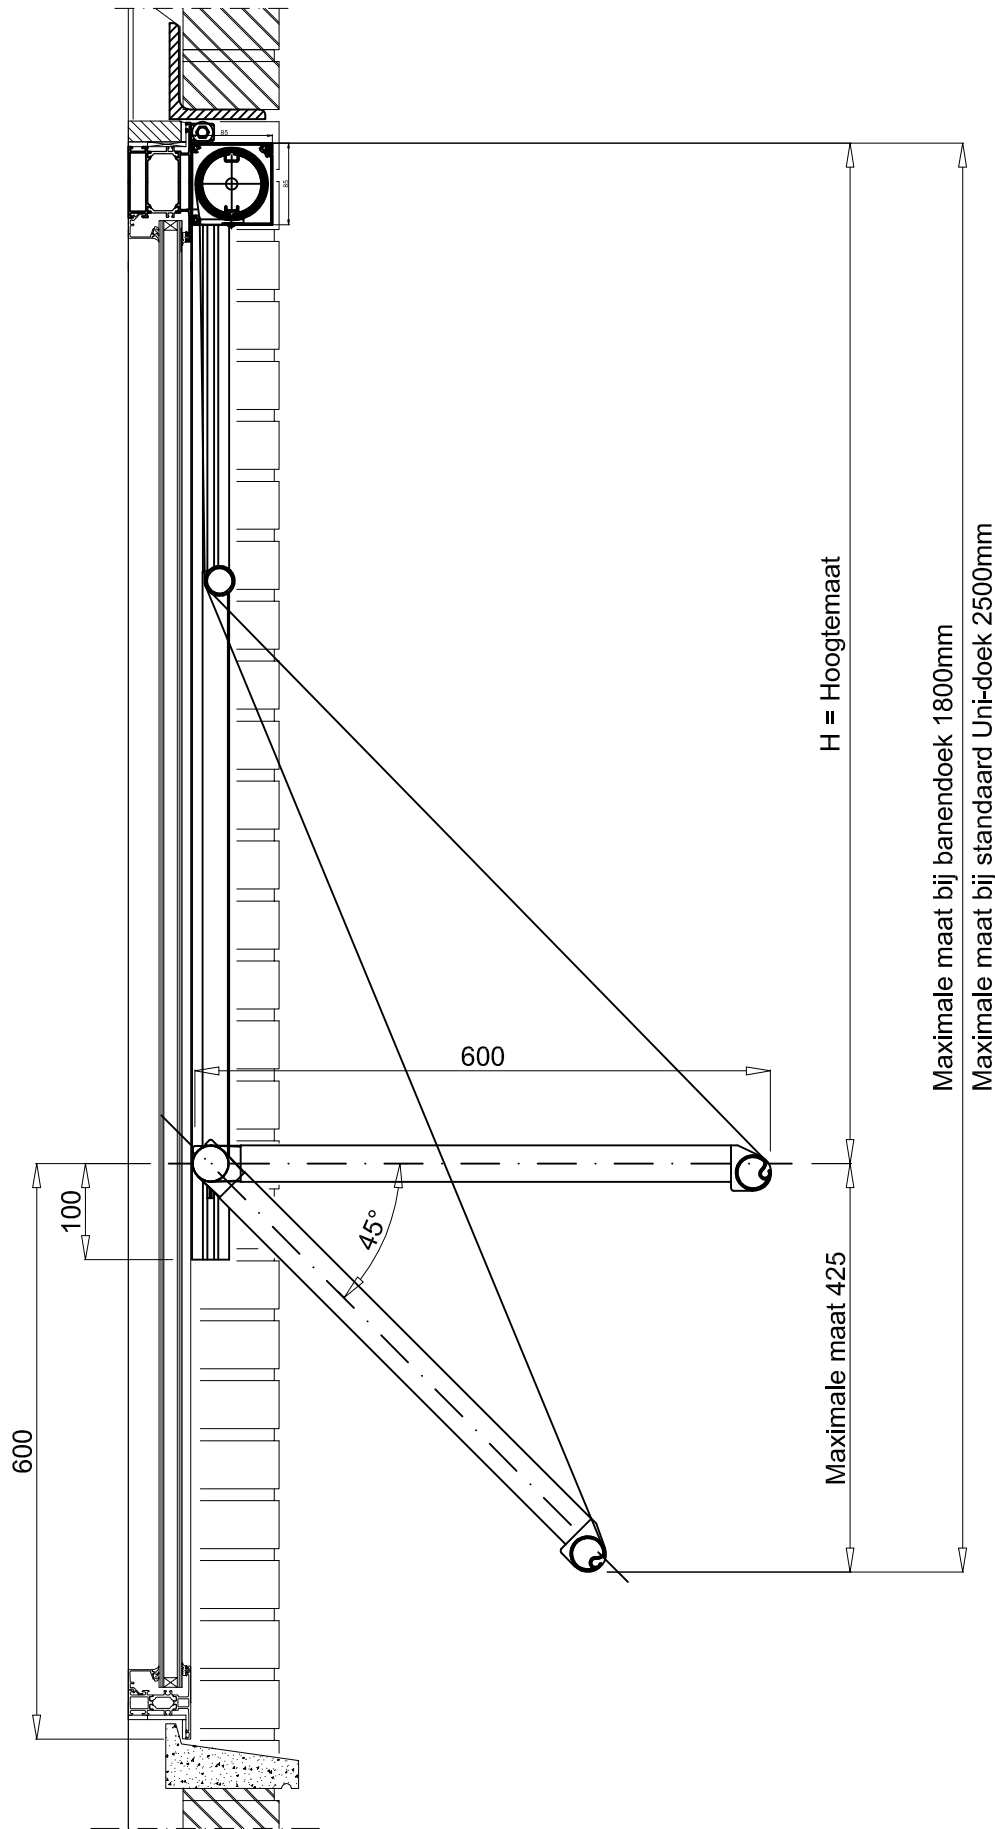

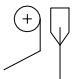


Valarmscherm		EXTERIOR		TEK.NR.: 044-119	
 helioscreen	ARTIKEL		AFROL	TYPE	
	Multiscreen Ultimate 85			UV85	1/3



Valarmschermb		EXTERIOR		TEK.NR.: 044-119	
ARTIKEL		AFROL		TYPE	
Multiscreen Ultimate 85				UV85	
				2/3	



Valarmscherm		EXTERIOR		TEK.NR.: 044-119	
 helioscreen	ARTIKEL	AFROL	TYPE		
	Multiscreen Ultimate 85		UV85		3/3